



WATER PIPING AND VAULT
N.T.S.

- NOTES:
1. LADDERS SHALL BE ALUMINUM.
2. LADDER MUST MEET CONSTRUCTION REQUIREMENTS OF ANSI A14.3

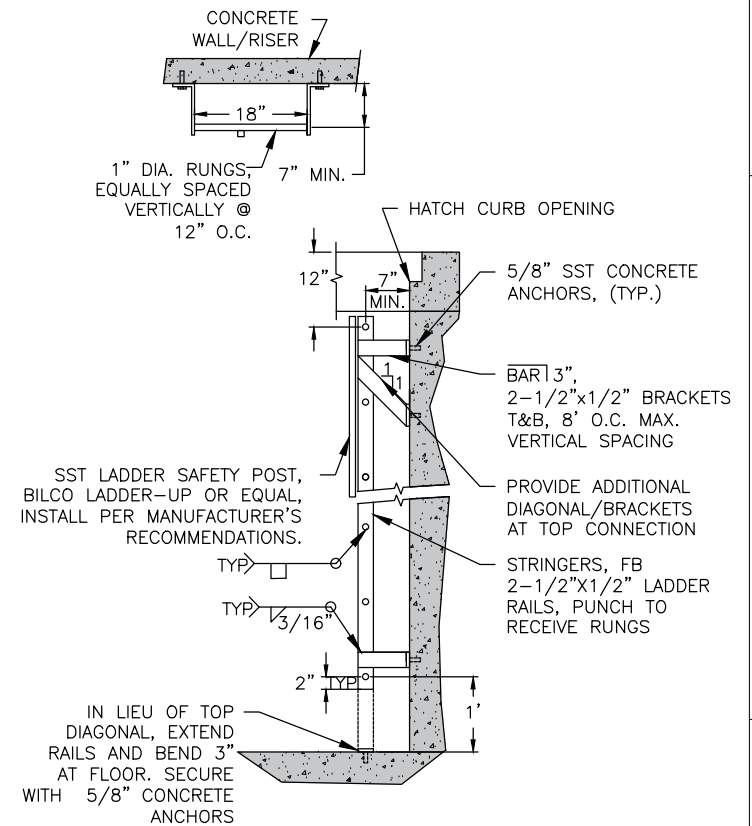

LADDER DETAIL
N.T.S.

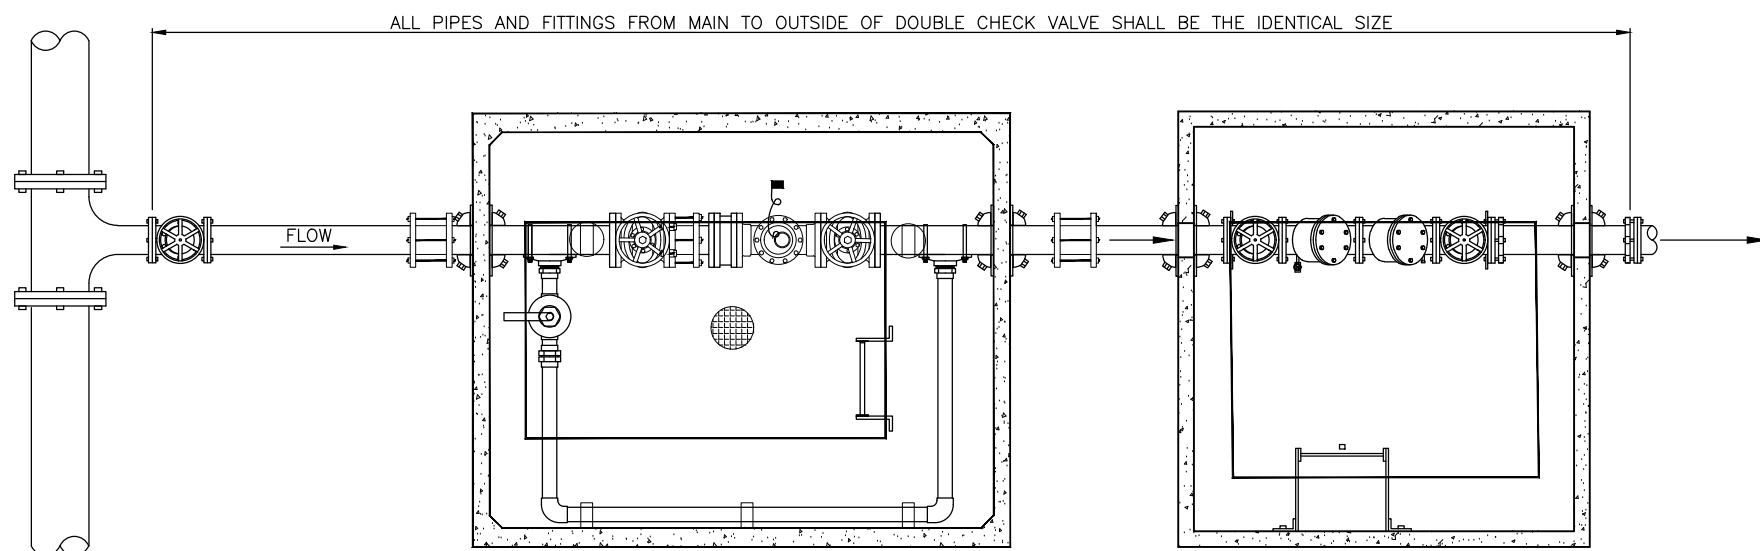

WATER PIPING AND VAULT
N.T.S.

DOUBLE CHECK VAULT
N.T.S.

- NOTES:**
1. MATERIALS SHALL BE SUBMITTED FOR CITY APPROVAL PRIOR TO INSTALLATION.
2. MATERIALS SHALL BE NON-LEAD.
3. MATCH BALL VALVE SIZE TO CTS POLY.
4. BALL VALVE COMPRESSION COUPLING TO THE CTS PE WATER SERVICE PIPE SHALL HAVE INSERT AND BE A MAXIMUM OF 2 INCHES FROM INSIDE CHAMBER WALL.
5. DOWNSTREAM WATER SERVICE PIPE DIAMETER SHALL BE THE SAME AS THE WATER METER FOR 3 FEET.
6. ALL TAPS SHALL BE BY CITY CREWS.
7. WATER METER TO BE LOCATED AT BACK OF WALK. SET WATER METER CHAMBER LID FLUSH WITH FINAL SIDEWALK GRADE.
8. EASEMENTS REQUIRED WHEN OUTSIDE RIGHT-OF-WAY.

STANDARD DETAIL
3" , 4" , AND 6" WATER
METER CHAMBER



SCALE AS SHOWN	DESIGNED	DRAWN	CHECKED	DATE	DATE DRAWN	REVISIONS		DATE	INITIAL
						DATE	INITIAL		
		CAW		01/01/2022	01/28/21				AS